



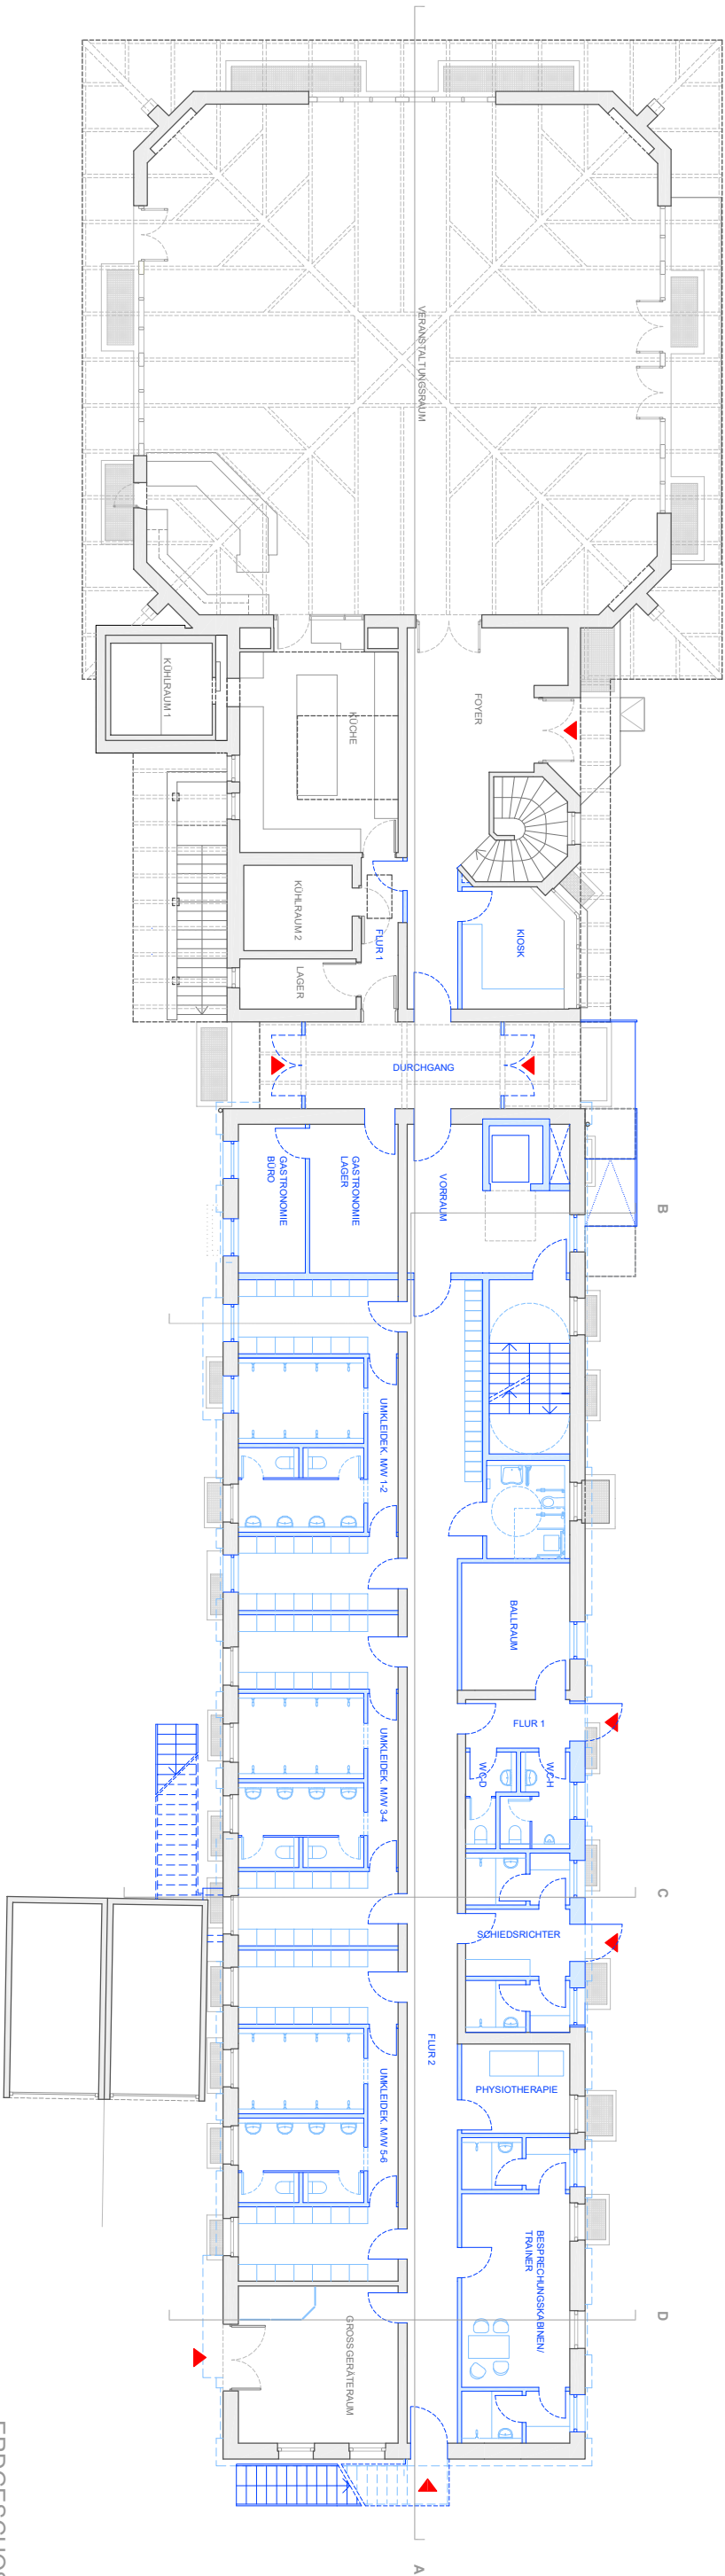

ERDGESCHOSS
1:200

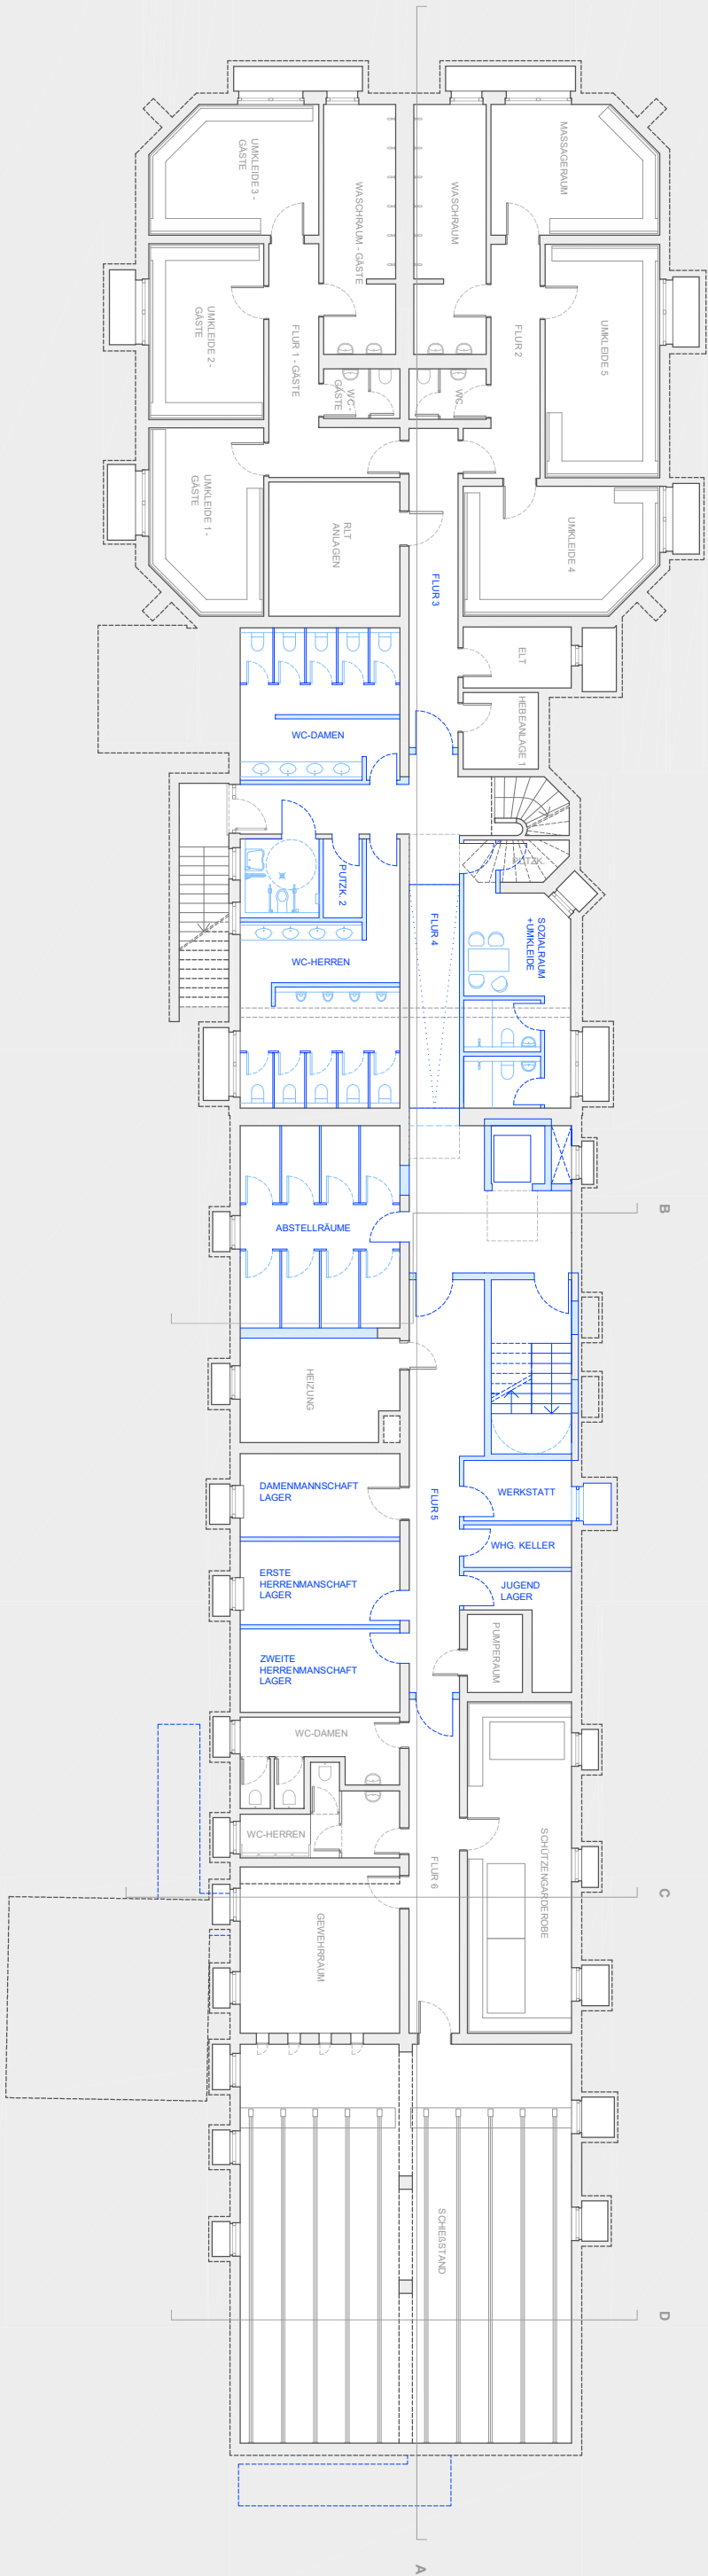

KELLERGEESCHOSS
1:200